



SURVEYOR'S CERTIFICATE


This is to certify that I have surveyed the parcel shown on this plat, and that the monuments indicated were found or set during said survey, and that this plat accurately represents said survey to the best of my knowledge.

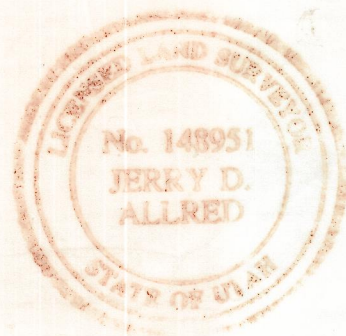

*Jerry D. Allred*  
Jerry D. Allred, Licensed Land Surveyor  
Certificate No. 148951 (Utah)

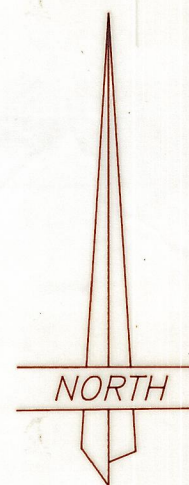

SCALE: 1"=100'

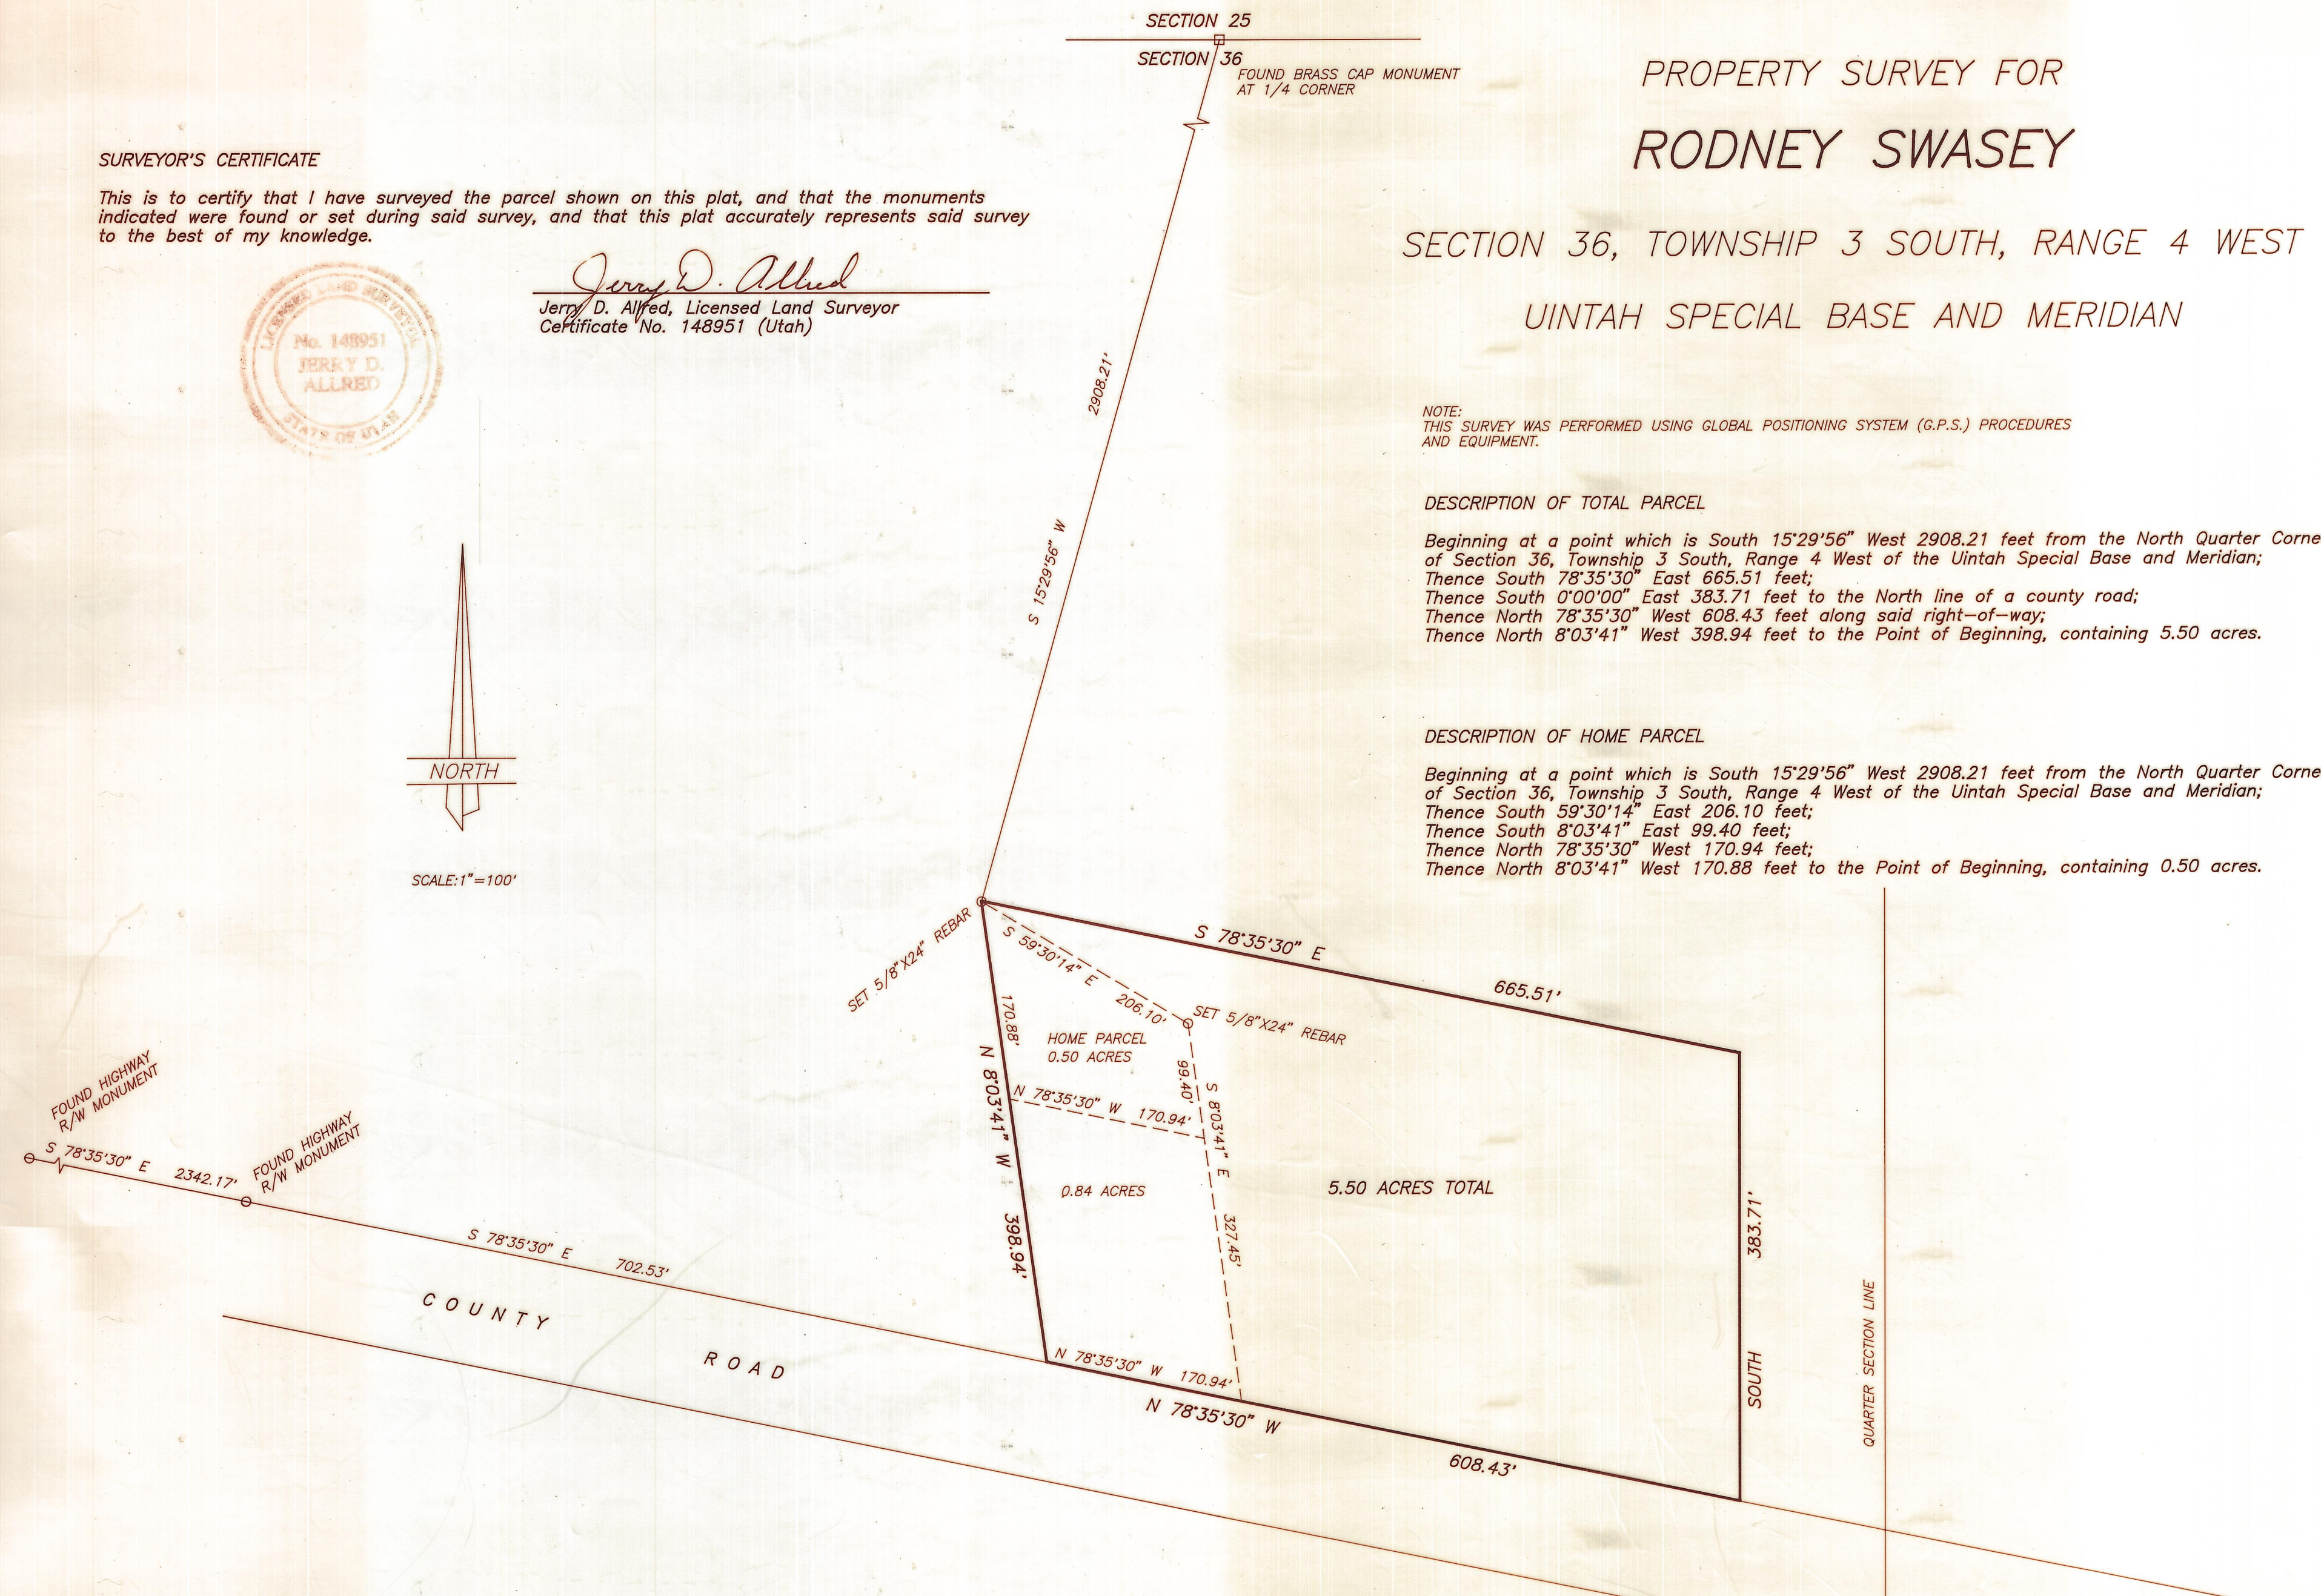

PROPERTY SURVEY FOR  
RODNEY SWASEY

SECTION 36, TOWNSHIP 3 SOUTH, RANGE 4 WEST  
UINTAH SPECIAL BASE AND MERIDIAN

NOTE:  
THIS SURVEY WAS PERFORMED USING GLOBAL POSITIONING SYSTEM (G.P.S.) PROCEDURES  
AND EQUIPMENT.

DESCRIPTION OF TOTAL PARCEL

Beginning at a point which is South 15°29'56" West 2908.21 feet from the North Quarter Corner of Section 36, Township 3 South, Range 4 West of the Uintah Special Base and Meridian;  
Thence South 78°35'30" East 665.51 feet;  
Thence South 0°00'00" East 383.71 feet to the North line of a county road;  
Thence North 78°35'30" West 608.43 feet along said right-of-way;  
Thence North 8°03'41" West 398.94 feet to the Point of Beginning, containing 5.50 acres.

DESCRIPTION OF HOME PARCEL

Beginning at a point which is South 15°29'56" West 2908.21 feet from the North Quarter Corner of Section 36, Township 3 South, Range 4 West of the Uintah Special Base and Meridian;  
Thence South 59°30'14" East 206.10 feet;  
Thence South 8°03'41" East 99.40 feet;  
Thence North 78°35'30" West 170.94 feet;  
Thence North 8°03'41" West 170.88 feet to the Point of Beginning, containing 0.50 acres.

Duch Co. Surveyor File No. 533  
JERRY D. ALLRED AND ASSOCIATES  
SURVEYING AND ENGINEERING CONSULTANTS  
121 NORTH CENTER ST.,--P.O. BOX 975  
DUCESNE, UTAH 84021  
(801) 738-5352

REVISED 22 APR 1997  
16 APR 1997 97-100-013